





# PRERJE TERTHORE 1-1

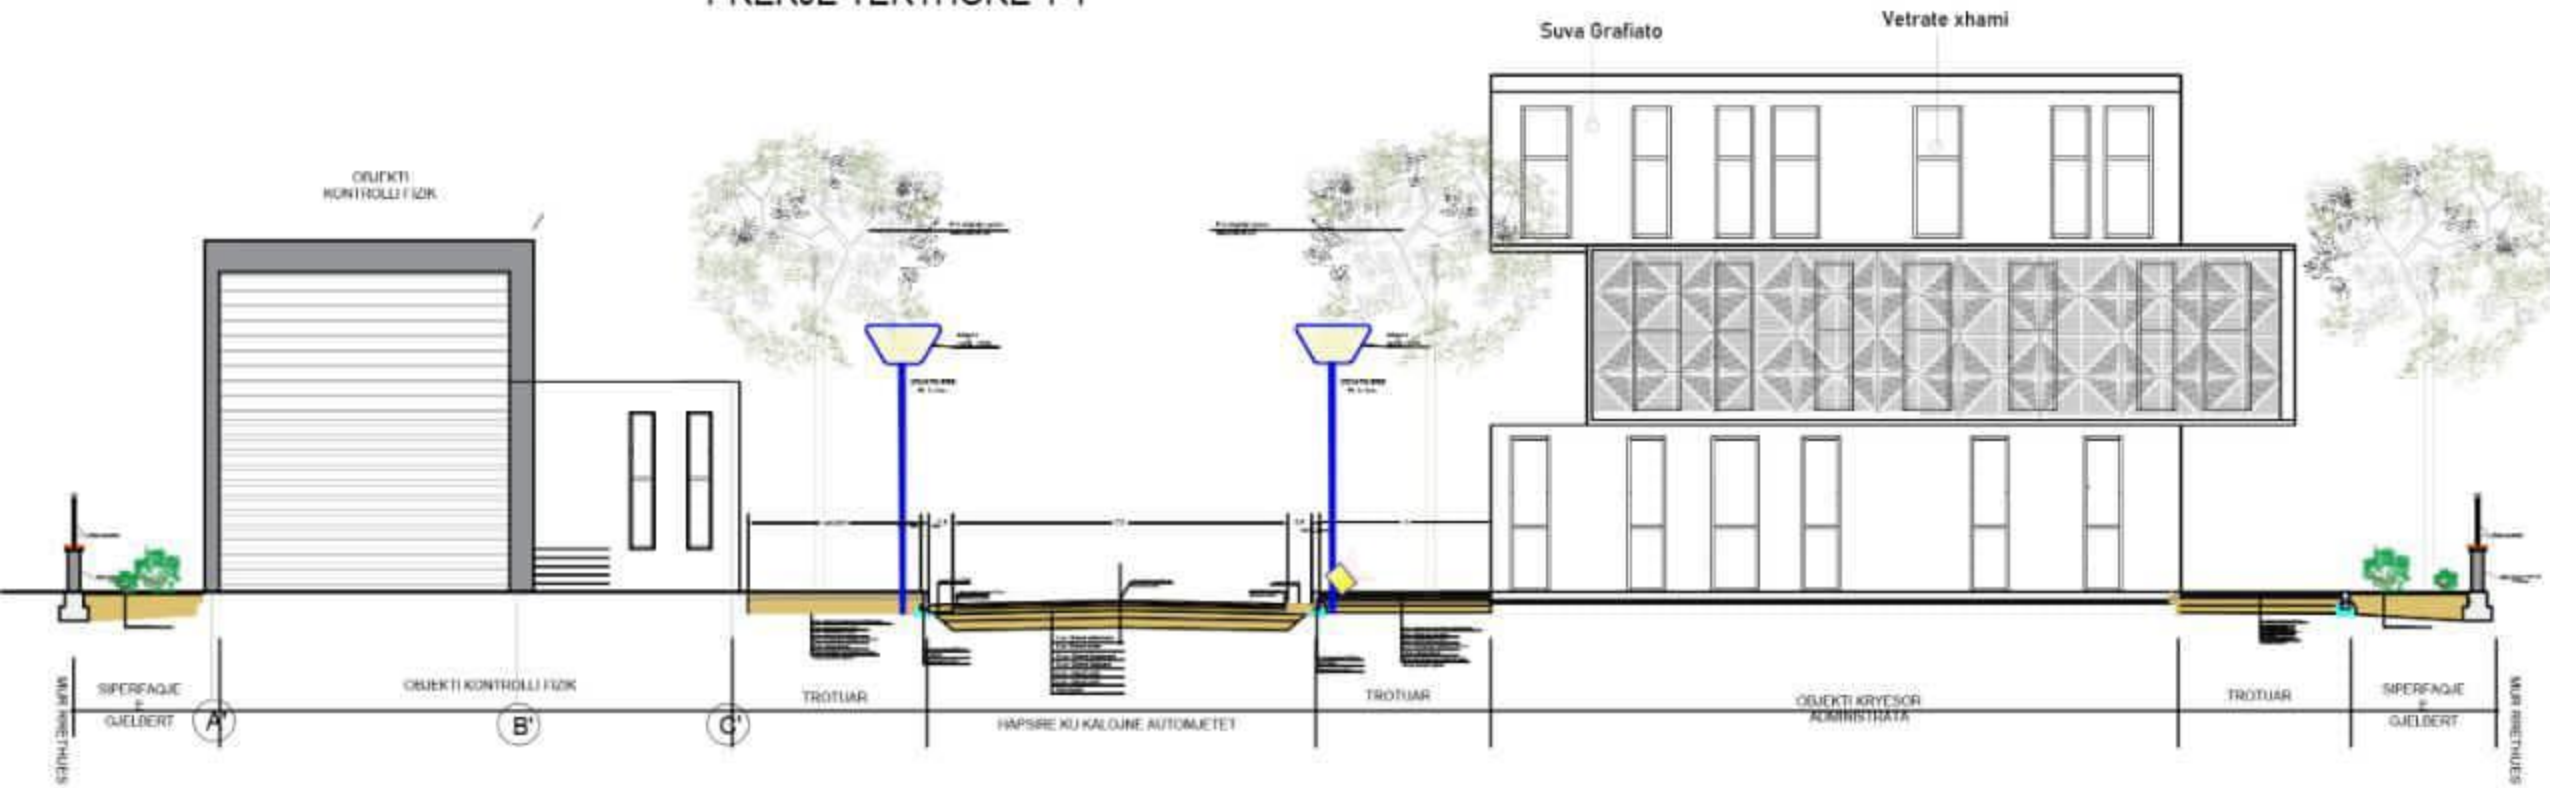




PRERJA B-B  
SH 1:100

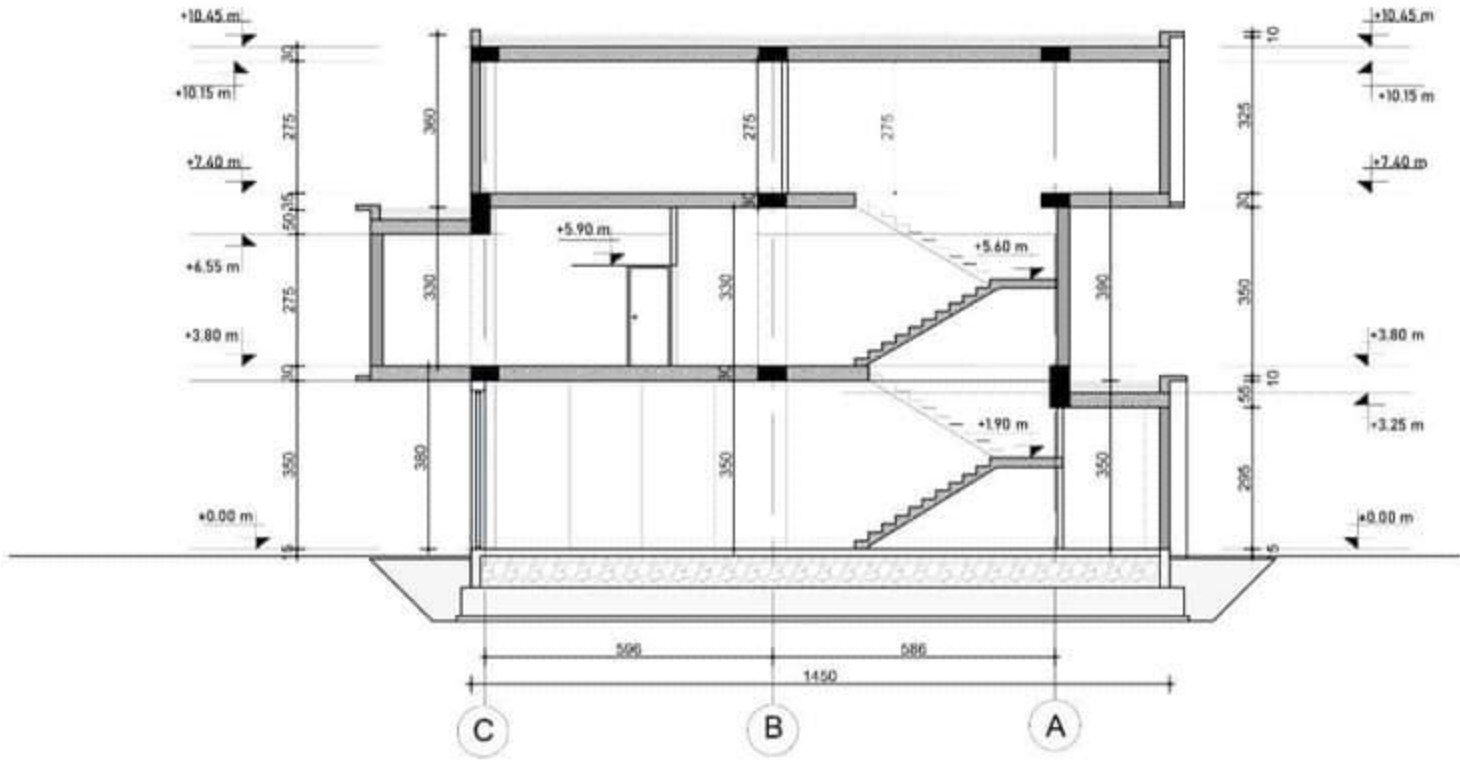

# FASADA LINDORE

SH 1:100

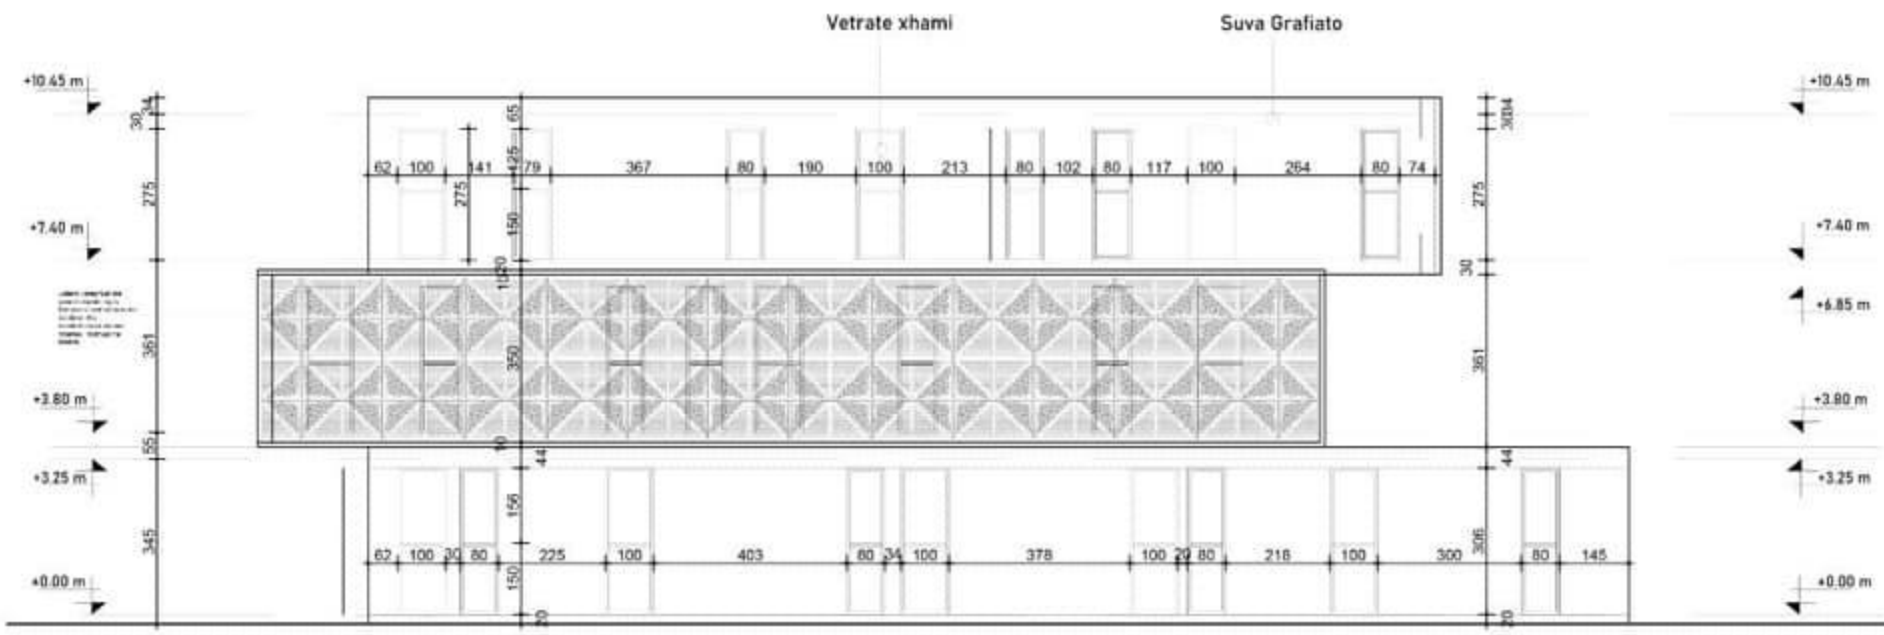

# FASADA LINDORE

## SH 1:100

